



Gateway Plaza

1300 Gateway Blvd | Fairfield, California

NOW LEASING

<u>SPACE#</u>	<u>SF</u>	<u>RENT</u>	<u>NNN</u>
1305 -E4	1,518	\$24.00	\$5.60
1320	6,000 – 15,800 sf	\$18.00	\$5.00



For information, contact:

Thomas N. Klein, CA BRE #00840486
tklein@crosspointrealty.com

Phone: 415-288-6888
Fax: 415-288-6877

Crosspoint Realty Services, Inc.
303 Sacramento Street, 3rd Floor
San Francisco, CA 94111
www.crosspointrealty.com




SITE PLAN

Contact: Thomas N. Klein (CA BRE#00840486), tklein@crosspointrealty.com Phone 415.288.6888



1305 E4- SPACE PLAN

Contact: Thomas N. Klein (CA BRE#00840486), tklein@crosspointrealty.com Phone 415.288.6888

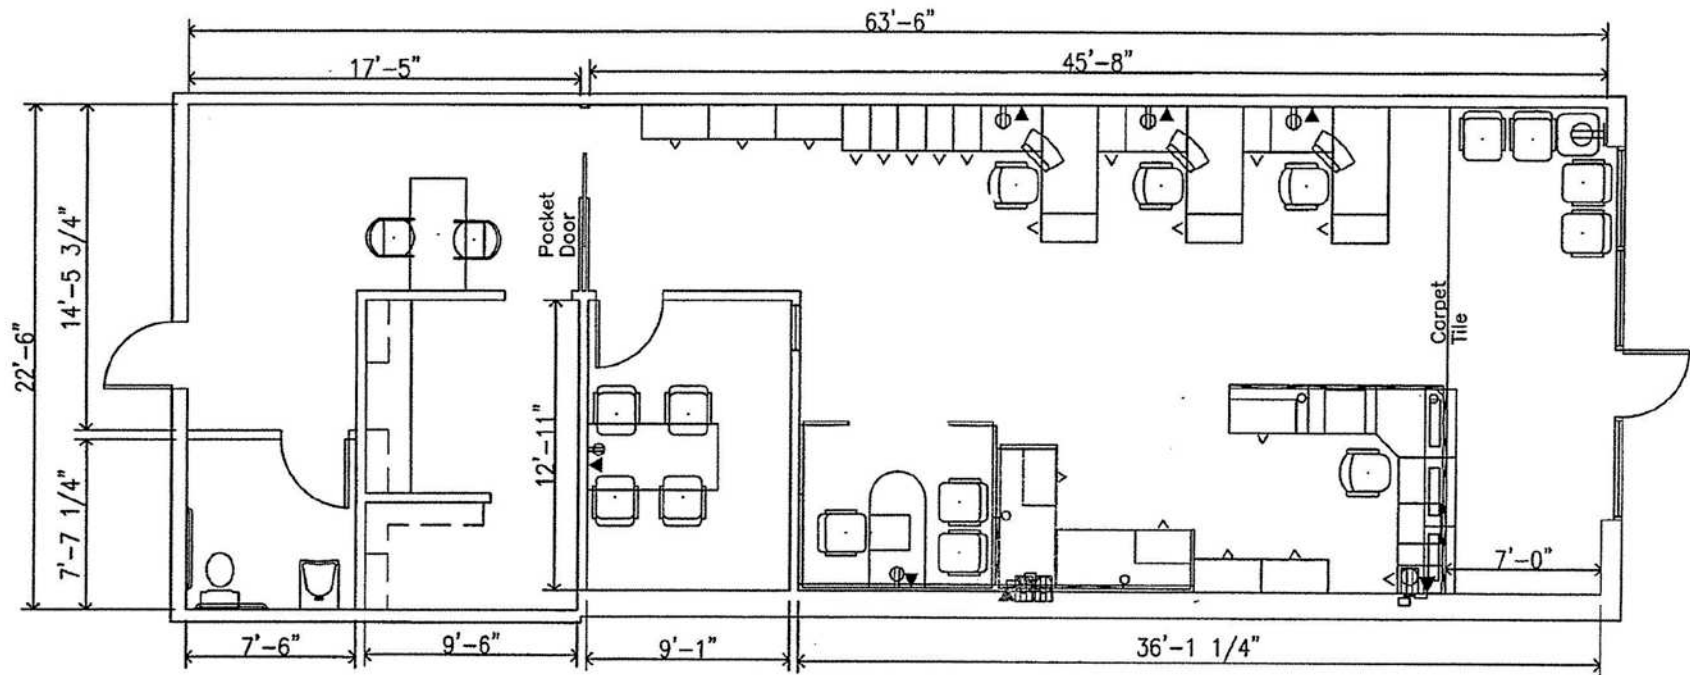

AGF - FAIRFIELD, CA

NOT TO SCALE


fairfield
8-6-03



22' 6" x 63' 6"
1,518 SQ.FT.

1320 - SPACE PLAN

Contact: Thomas N. Klein (CA BRE#00840486), tklein@crosspointrealty.com Phone 415.288.6888

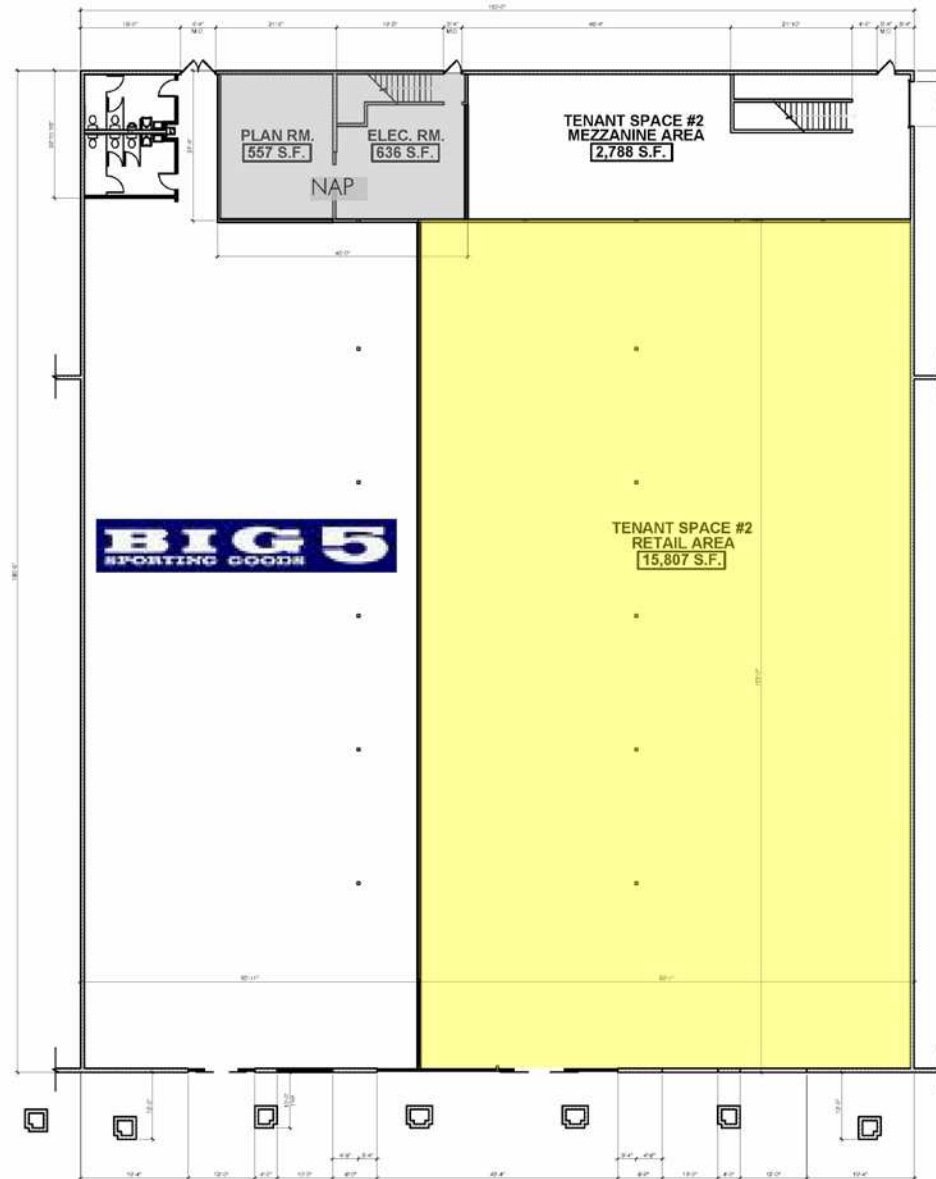

Gateway Plaza

1300 Gateway Blvd | Fairfield, California

MARKET AREA

Gateway Plaza Tenants Include:

- | | |
|--------------------|----------------------|
| Ross | Big 5 Sporting Goods |
| Trader Joe's | Ohana Hawaiian |
| Michael's | BBQ |
| Hometown Buffet | All for Beauty |
| Redwing Shoes | Noodle House |
| Subway | Travis Federal |
| Work World | Credit Union |
| Blood Centers | Sally Beauty Supply |
| Costrite Furniture | Solano Eye |
| Outflank Games | Gateway Pharmacy |

For information, contact:

Thomas N. Klein, CA BRE #00840486
tklein@crosspointrealty.com

Phone: 415-288-6888
Fax: 415-288-6877

Crosspoint Realty Services, Inc.
303 Sacramento Street, 3rd Floor
San Francisco, CA 94111
www.crosspointrealty.com

